


SOL057

GROSS BUILDING AREA 24 M2/ 258FT2

NET AREA 13,1 M2/ 141FT2

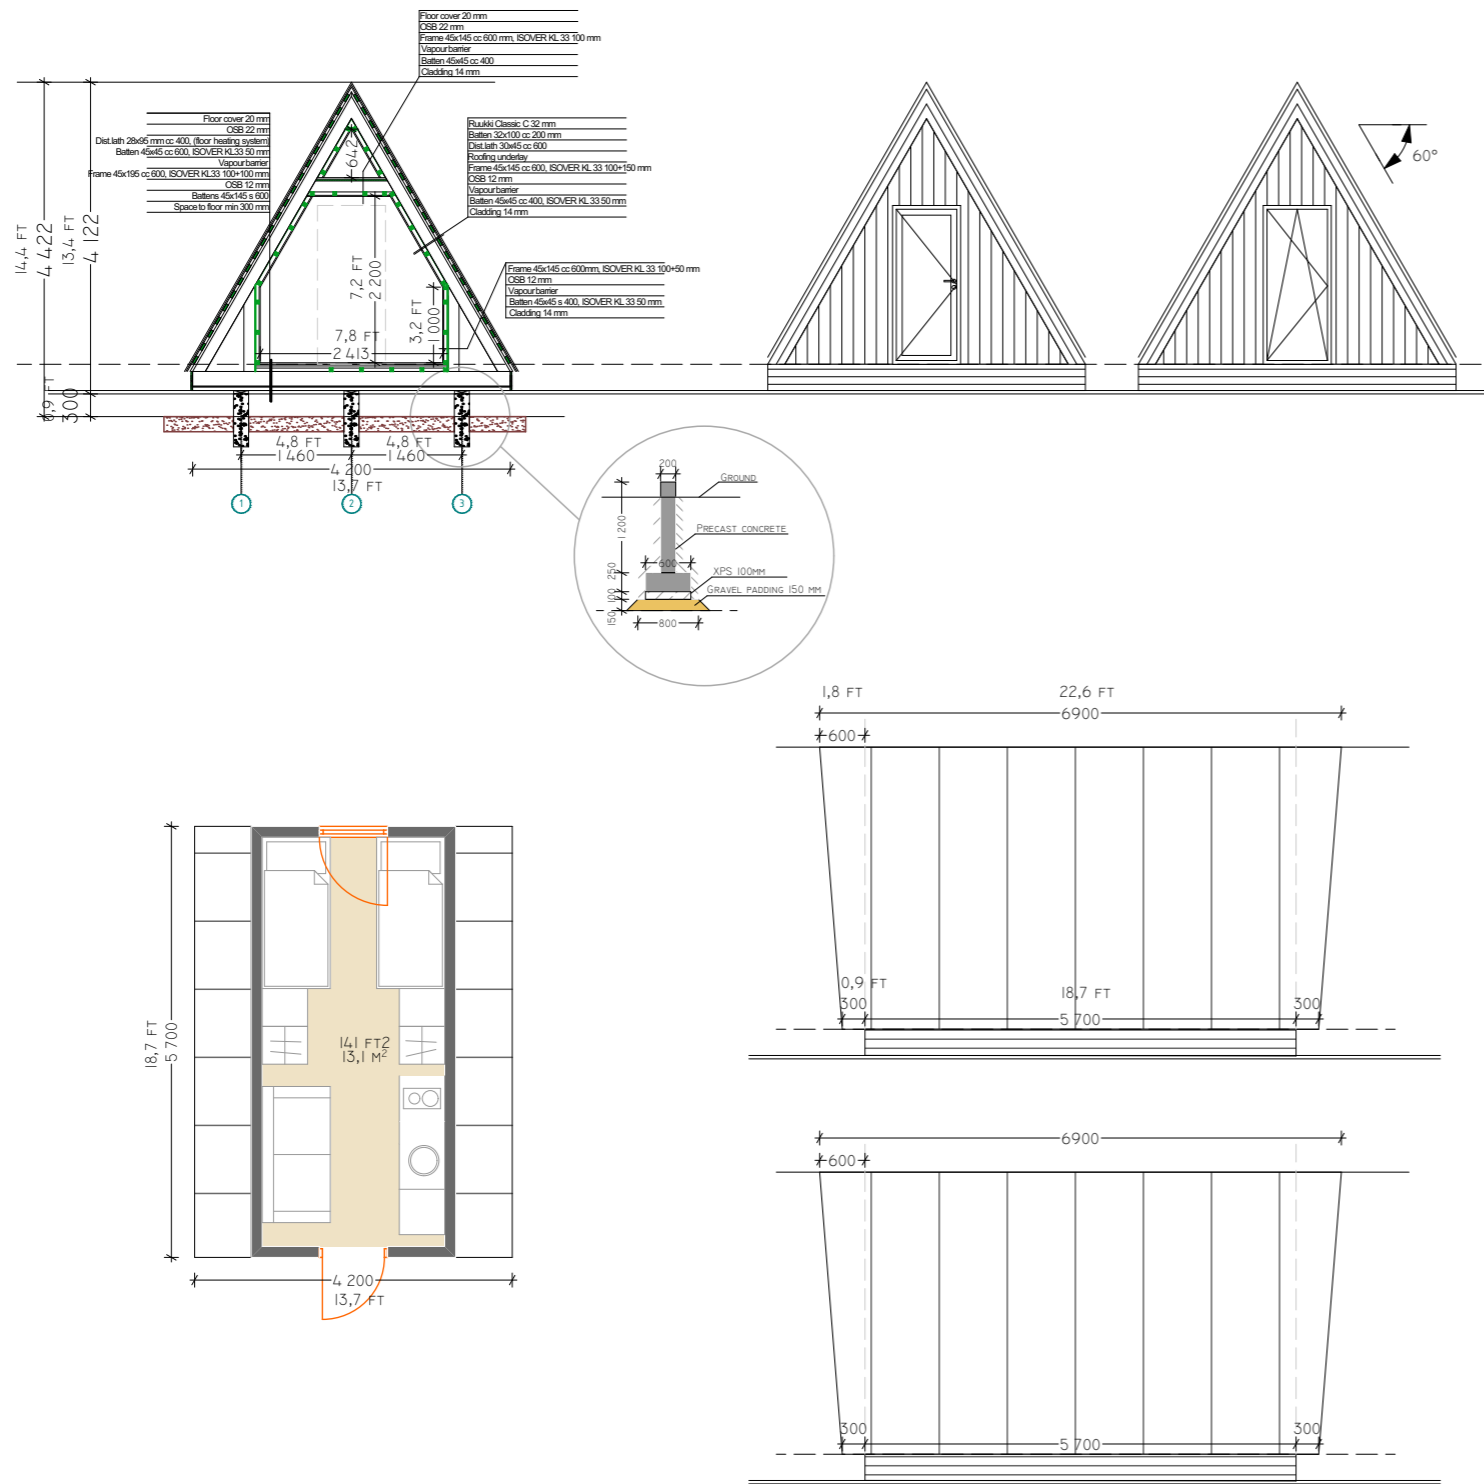

THESE DRAWINGS ARE FOR ILLUSTRATIVE PURPOSES. FINAL DETAILS AND DIMENSIONS WILL BE CHECKED AND FIXED ON CONSTRUCTION DRAWINGS

